
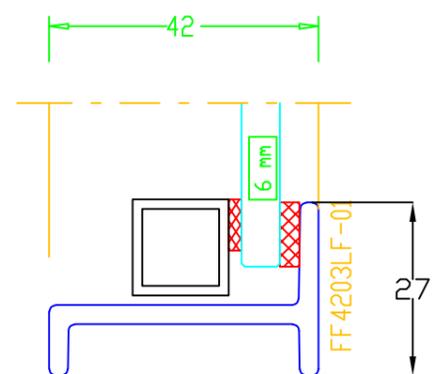
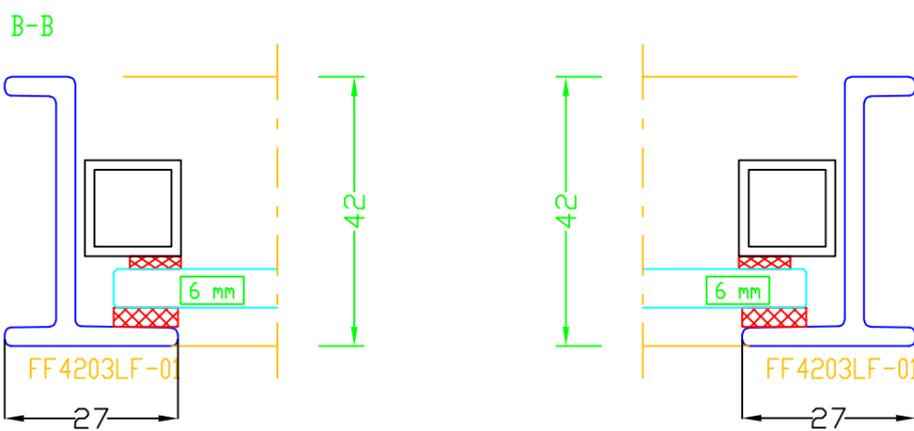
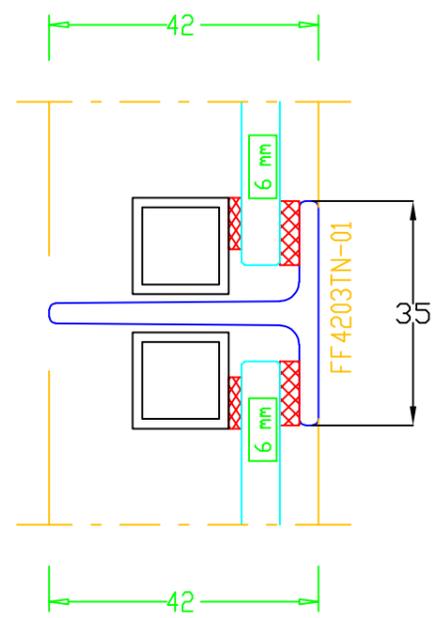
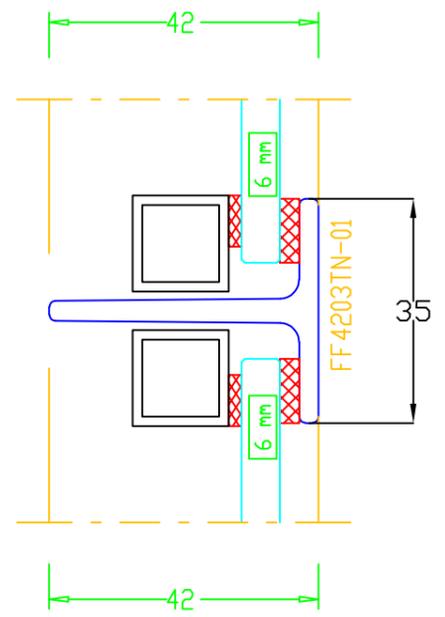
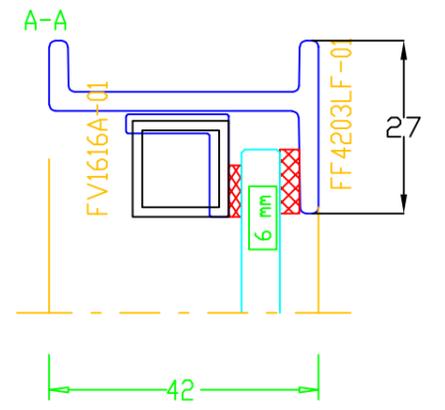


Öttostumm W40FR system,
Fixed wall

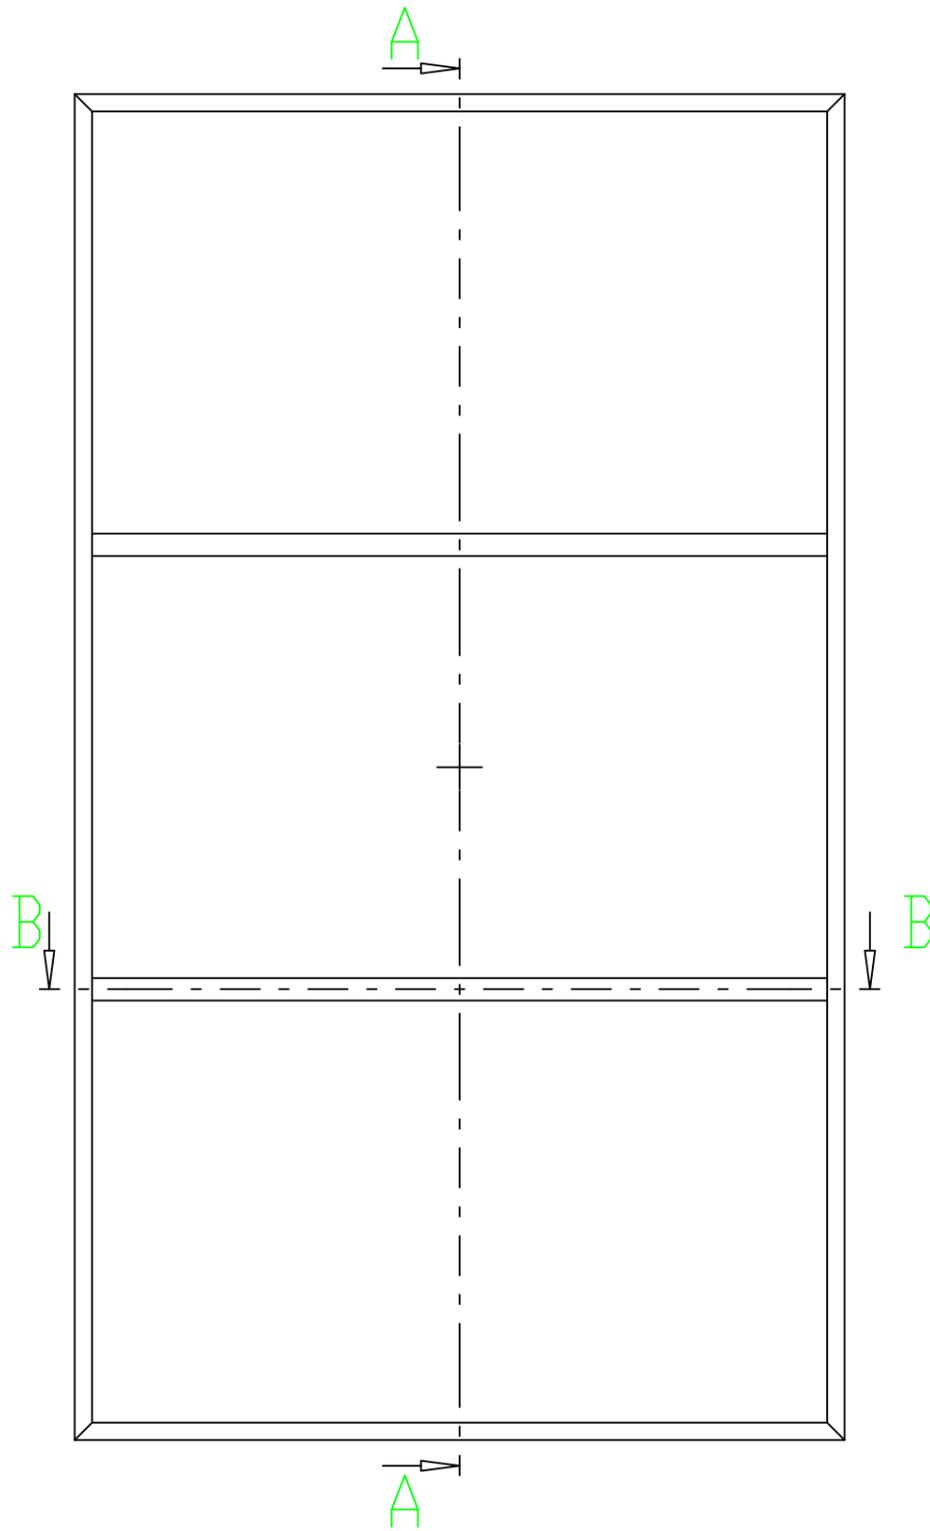

The dimensions may vary depending on the selected option.